

## in sale a Cadrezzate con Osmate

€ 380.000

Ref. 31893



**640 sq.m. | Bathrooms: 5 | Bedrooms: 6 | Rooms: 8**

### Certification

Energy Class: G

### Property details

**Address:** via roma, 12

**Zip Code:** 21020

**Bedrooms:** 6

**Bathrooms:** 5

**Rooms:** 8

**State of Preservation:** Be Restored

**Level:** Multi-Storey

**Total Floor:** 3


**Heating:** Central Heating

**Parking:** Uncovered Parking


**Balconies:** Present

**Kitchen:** Regular Kitchen




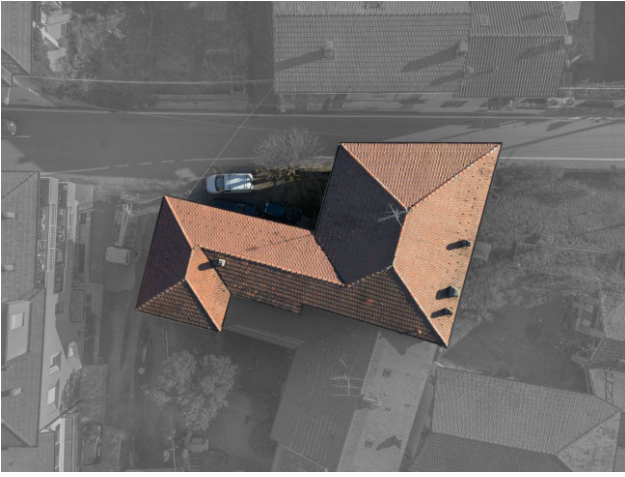

PIANTA PIANO TERRA SCALA 1:100

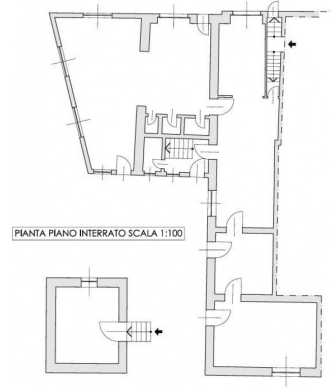

PIANTA PIANO PRIMO SCALA 1:100

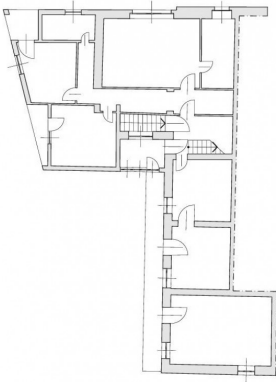

PIANTA PIANO SECONDO SCALA 1:100

